
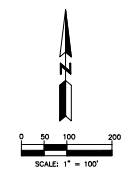


BOUNDARY		
LINE TABLE		
LINE	BEARING	DISTANCE
L11	N89°35'23"W	25.00'
L12	S44°29'26"E	14.26'

60' INGRESS/EGRESS & UTILITY EASEMENT		
LINE TABLE		
LINE	BEARING	DISTANCE
L1	N00°00'49"E	60.00'
L2	S00°00'50"W	60.00'

NORTHERLY DRAINAGE EASEMENT		
LINE TABLE		
LINE	BEARING	DISTANCE
L12	S44°29'26"E	14.26'
L13	N00°00'49"E	212.90'
L14	N89°35'23"W	67.00'
L15	N00°00'49"E	53.00'
L16	N89°35'23"W	17.00'
L17	N00°00'49"E	105.00'
L18	N89°35'23"W	45.00'
L19	N00°00'49"E	65.00'
L20	N89°35'23"W	85.00'

SOUTHERLY DRAINAGE EASEMENT		
LINE TABLE		
LINE	BEARING	DISTANCE
L21	N00°00'49"E	196.00'
L22	N89°35'23"W	85.00'
L23	N00°00'49"E	91.00'
L24	N89°35'23"W	35.00'
L25	N00°00'49"E	93.00'
L26	N89°35'23"W	17.00'
L27	N00°00'49"E	42.00'
L28	N89°35'23"W	67.00'

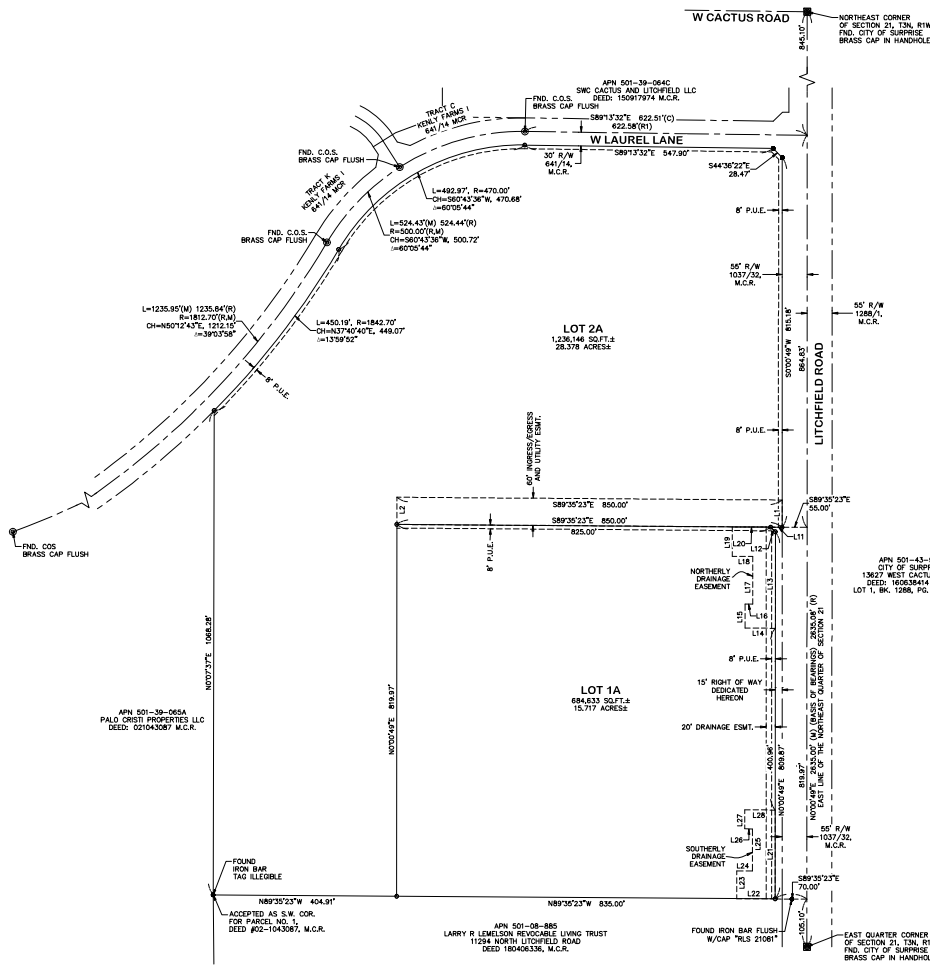

- LEGEND:**
- ALUMINUM CAP IN HANDHOLE
 - ▲ SUBDIVISION CORNER
 - BRASS CAP IN HANDHOLE
 - FOUND AS NOTED
 - BRASS CAP FLUSH
 - ALUMINUM CAP FLUSH
 - PROPERTY CORNER TO BE SET 1/2" REBAR & CAP STAMPED "ELS 20865"
 - MONUMENT LINE
 - PROPERTY LINE
 - RIGHT-OF-WAY LINE
 - EASEMENT LINE
- (R) RECORDED DATA ACCORDING TO THE MAP OF A FINAL PLAT MAP OF RELOCATION FOR PAID CREST COMMERCIAL PARK AS RECORDED IN BOOK 1037 OF MAPS, PAGE 32 OF THE MARICOPA COUNTY RECORDS, MARICOPA COUNTY, ARIZONA.
- (R1) RECORDED DATA ACCORDING TO THE MAP OF A FINAL PLAT MAP FOR KENLY FARMS II PARK AS RECORDED IN BOOK 641 OF MAPS, PAGE 14 OF THE MARICOPA COUNTY RECORDS, MARICOPA COUNTY, ARIZONA.
- (M) MEASURED INFORMATION FROM FIELD DATA COLLECTION.
- (C) CALCULATED INFORMATION FROM RECORDED DOCUMENTS AS NOTED.

BY: _____

REVISION: _____

DATE: _____

DRAWN BY: PUE

CHECKED BY: JAB

CIVIL AND SURVEY

HUNTER ENGINEERING, P.C.

10405 SCOTTSDALE AVENUE, SUITE 202

SCOTTSDALE, ARIZONA 85257

TEL: 480.991.3996

FAX: 480.991.3998

FINAL PLAT

"KENLY FARMS II"

LOT 1 OF A FINAL PLAT MAP OF RELOCATION FOR PAID CREST COMMERCIAL PARK AS RECORDED IN BOOK 1037 OF MAPS, PAGE 32 OF THE MARICOPA COUNTY RECORDS, MARICOPA COUNTY, ARIZONA.

SECTION: 21

TOWNSHIP: 31N

RANGE: 1W

JOB NO.: AMOC004-FP

SCALE: 1"=100'

SHEET: 2 OF 2